
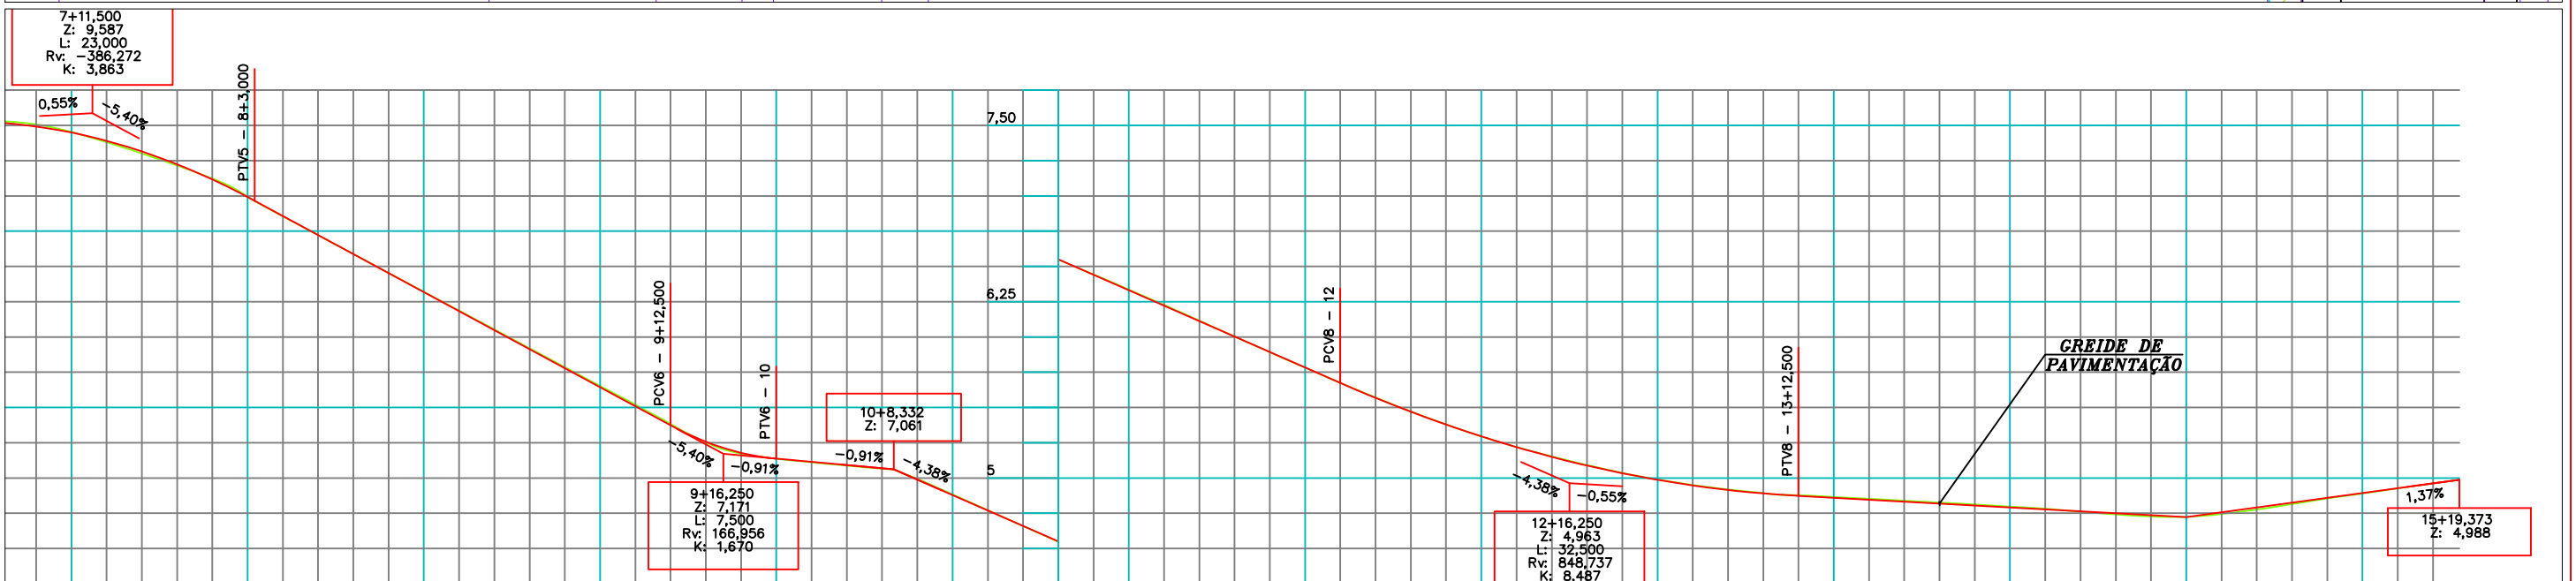


ESTACA	0	0+10	1	1+10	2	2+10	3	3+10	4	4+10	5	5+6,543	6	7	7+10	8	8+10	9																		
COTAS DO TERRENO	8,148	8,121	8,236	8,403	8,529	8,784	8,809	8,943	9,131	9,258	9,358	9,407	9,395	9,413	9,453	9,588	9,588	8,053																		
COTAS DO PROJETO	8,148	8,121	8,258	8,395	8,532	8,669	8,806	8,943	9,101	9,258	9,371	9,397	9,413	9,468	9,523	9,588	9,588	8,048																		
ELEM.VERT.	-0,28% em 10,00		1,37% em 60,00			1,57% em 20,00			1,57% em 20,00		CCV = 20,000	+1,00% em 110,000		CCV = 10,000	0,55% em 20,00		CCV = 25,000	-5,40% em 28,50																		
ELEMENTOS HORIZONTAIS	L = 106,543																		L = 87,354																	

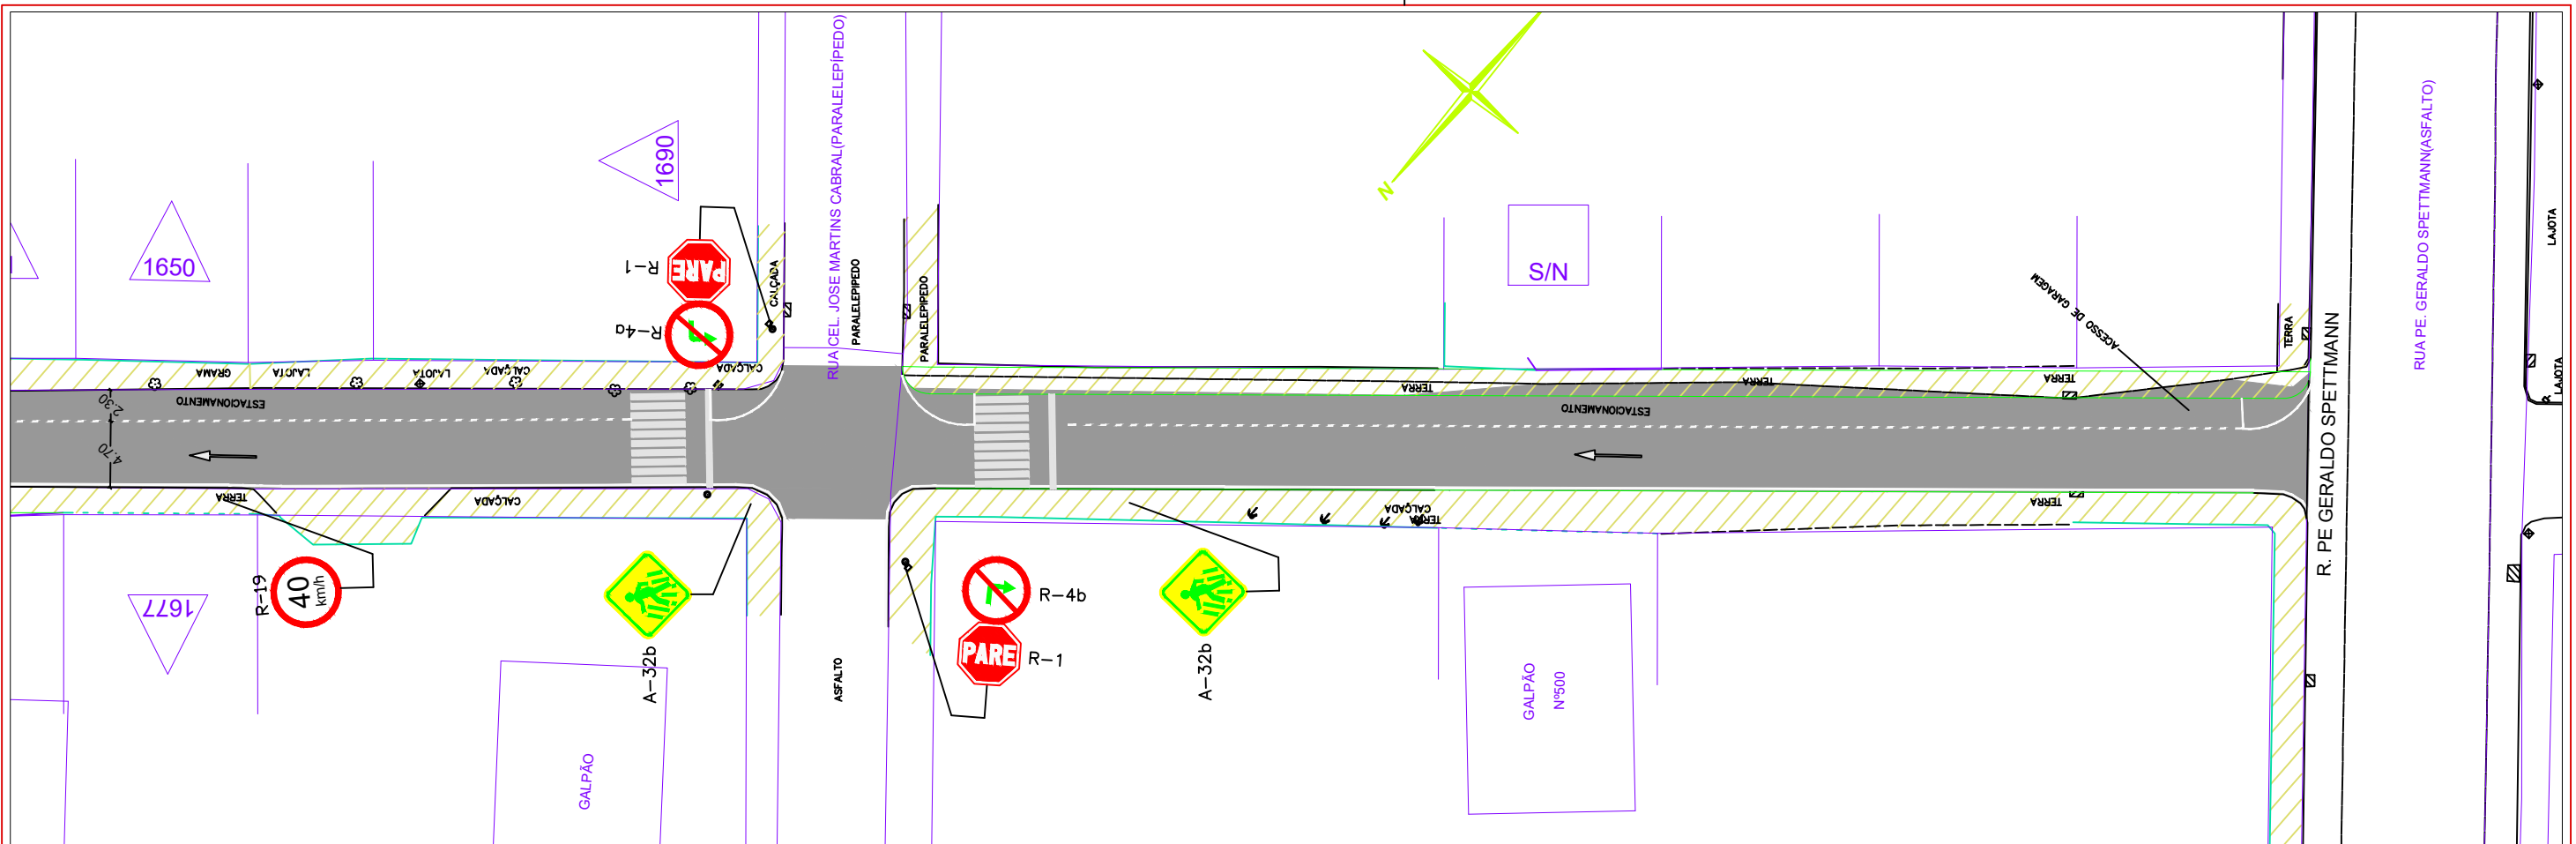

ESTACA	7+10	8	8+3,000	8+10	9	9+10	9+12,500	9+13,897	10	10+8,332	10+10	11	11+10	12	12+10	13	13+10	13+12,500	14	14+10	15	15+10	15+19,373
COTAS DO TERRENO	9,453	9,124	8,963	8,588	8,053	7,520	7,384	7,281	7,137	7,059	6,995	6,558	6,116	5,674	5,284	5,069	4,892	4,879	4,839	4,783	4,722	4,636	4,988
COTAS DO PROJETO	9,449	9,117	8,966	8,588	8,048	7,508	7,373	7,304	7,187	7,081	6,988	6,550	6,112	5,674	5,285	5,034	4,891	4,873	4,832	4,777	4,722	4,659	4,988
ELEM.VERT	CCV = 23,000																						
ELEMENTOS HORIZONTAIS	L = 87,354																						
	L = 14,435										L = 111,042												
	CCV = 7,500																						
	-5,40% em 29,50																						
	-0,91% em 8,33																						
	-4,38% em 31,67																						
	CCV = 32,500																						
	-0,55% em 27,50																						
	1,37% em 19,37																						